



Dist	COUNTY	ROUTE	POST MILES TOTAL PROJECT	SHEET TOTAL No. SHEETS
William K. Farnbach REGISTERED CIVIL ENGINEER April 20, 2012 PLANS APPROVAL DATE THE STATE OF CALIFORNIA OR ITS OFFICERS OR AGENTS SHALL NOT BE RESPONSIBLE FOR THE ACCURACY OR COMPLETENESS OF SCANNED COPIES OF THIS PLAN SHEET.				
REGISTERED PROFESSIONAL ENGINEER William K. Farnbach No. C49042 Exp. 9-30-12 CIVIL STATE OF CALIFORNIA				


TO ACCOMPANY PLANS DATED \_\_\_\_\_

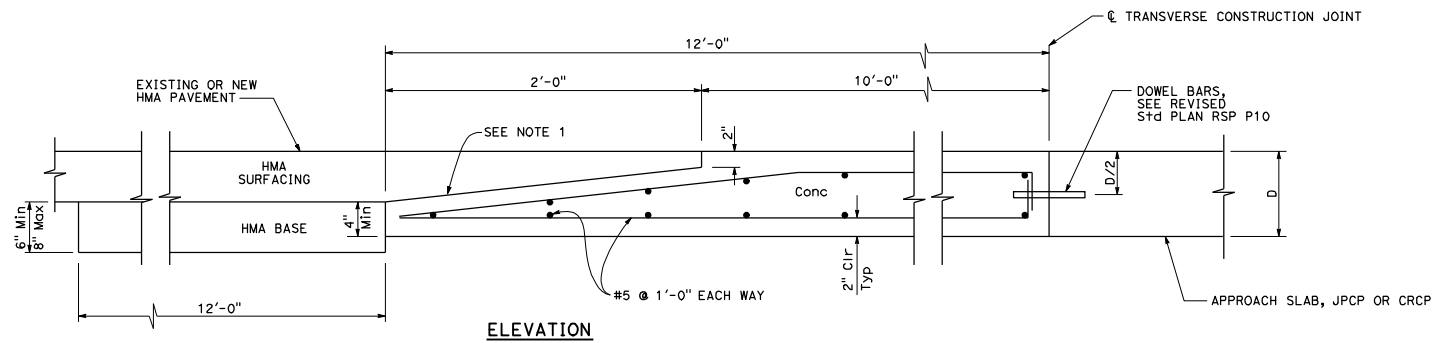


**CONCRETE PAVEMENT  
TRANSITION PANEL**

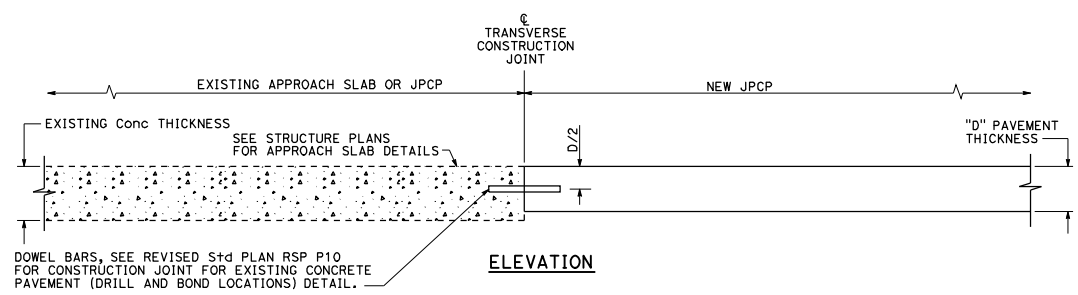

**TERMINAL JOINT TYPE 1**  
For Exist JPCP or Structure Approach Slab

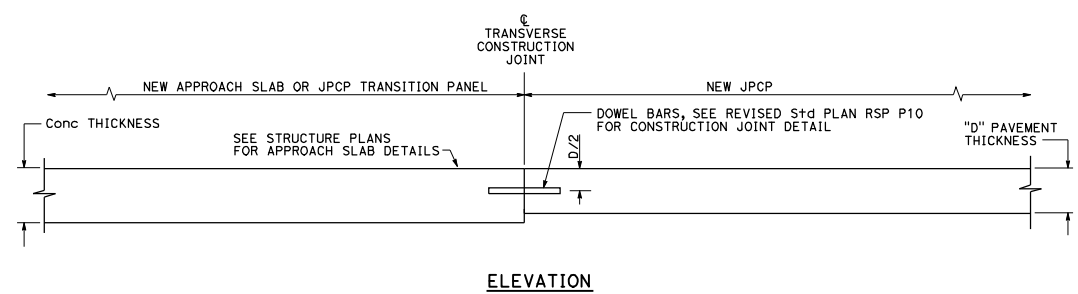

**TERMINAL JOINT TYPE 2**  
For JPCP Transition Panel or Structure Approach Slab

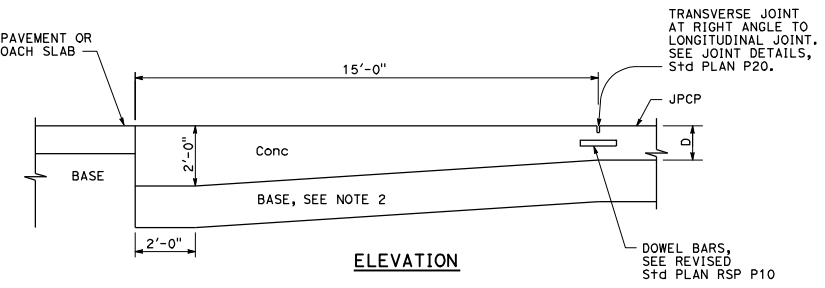

**PAVEMENT END ANCHOR**  
For HMA Pvm or Structure Approach Slab

- NOTES:**
1. Heavy broom finish.
  2. Maintain same base thickness as JPCP.

STATE OF CALIFORNIA  
DEPARTMENT OF TRANSPORTATION  
**CONCRETE PAVEMENT-  
END PANEL  
PAVEMENT TRANSITIONS**

NO SCALE

RSP P30 DATED APRIL 20, 2012 SUPERSEDES STANDARD PLAN P30  
DATED MAY 20, 2011 - PAGE 137 OF THE STANDARD PLANS BOOK DATED 2010.

**REVISED STANDARD PLAN RSP P30**